


BTB

ancoraggio a terra | inground fixing | Bodenverankerung | fixation au sol

Scala 1:20


CAPRI
DOUBLE
POKER
DUAL
QUATTRO

IT: PAVIMENTAZIONE
EN: FLOORING
DE: BODEN
FR: SOL

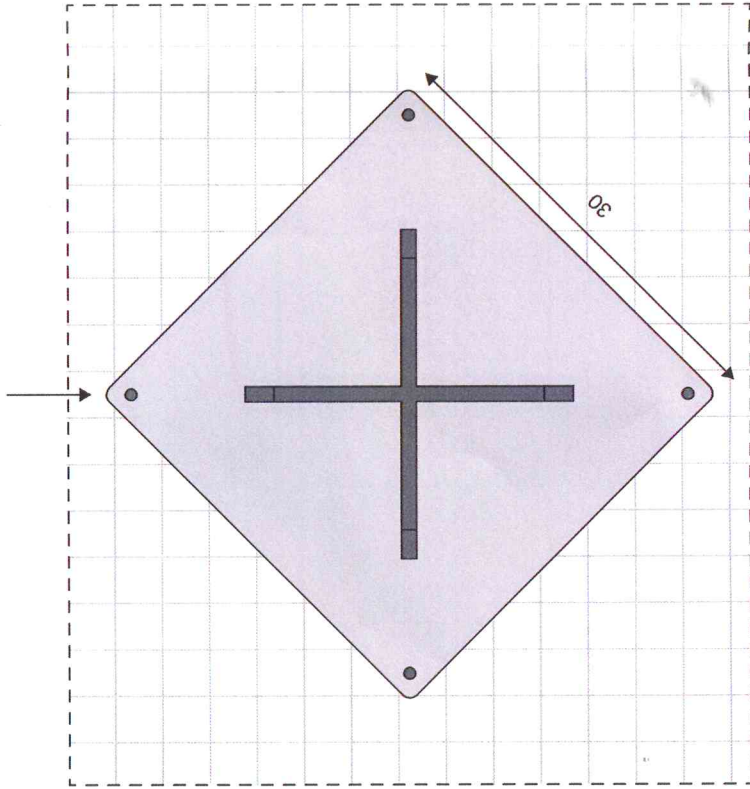

IT: CORRISPONDENZA FORI PER MODELLO
DE: ENTSPRECHENDE LÖCHER PRO MODEL
EN: CORRESPONDENCE OF HOLES PER MODEL
FR: CORRESPONDANCE DES TROUS PAR MODÈL

IT: PAVIMENTAZIONE
EN: FLOORING
DE: BODEN
FR: SOL

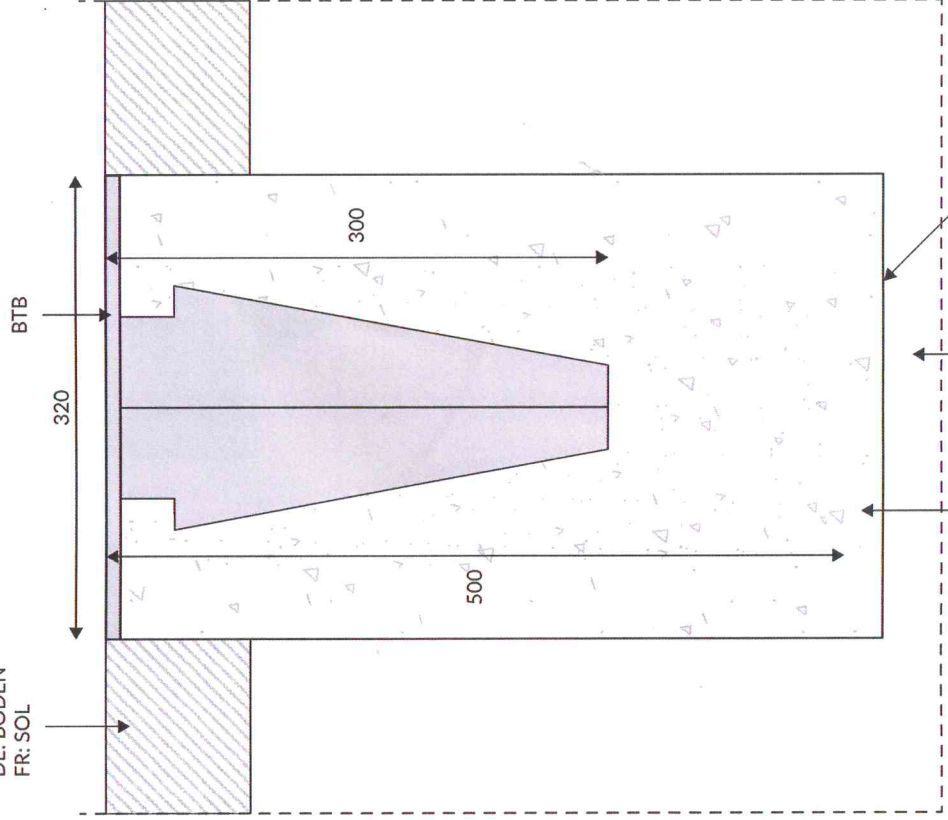

IT: RIPIIMENTO IN CALCESTRUZZO
EN: CONCRETE FILLING
DE: BETONFÜLLUNG
FR: REMPLISSAGE DE BÉTON

IT: TERRENO
EN: GROUND
DE: BODEN
FR: SOL

IT: SCAVO DI FONDAZIONE
EN: FOUNDATION EXCAVATION
DE: FUNDAMENT AUSGRABUNG
FR: EXCAVATION DE LA FONDATION